


# FLOOR PLAN

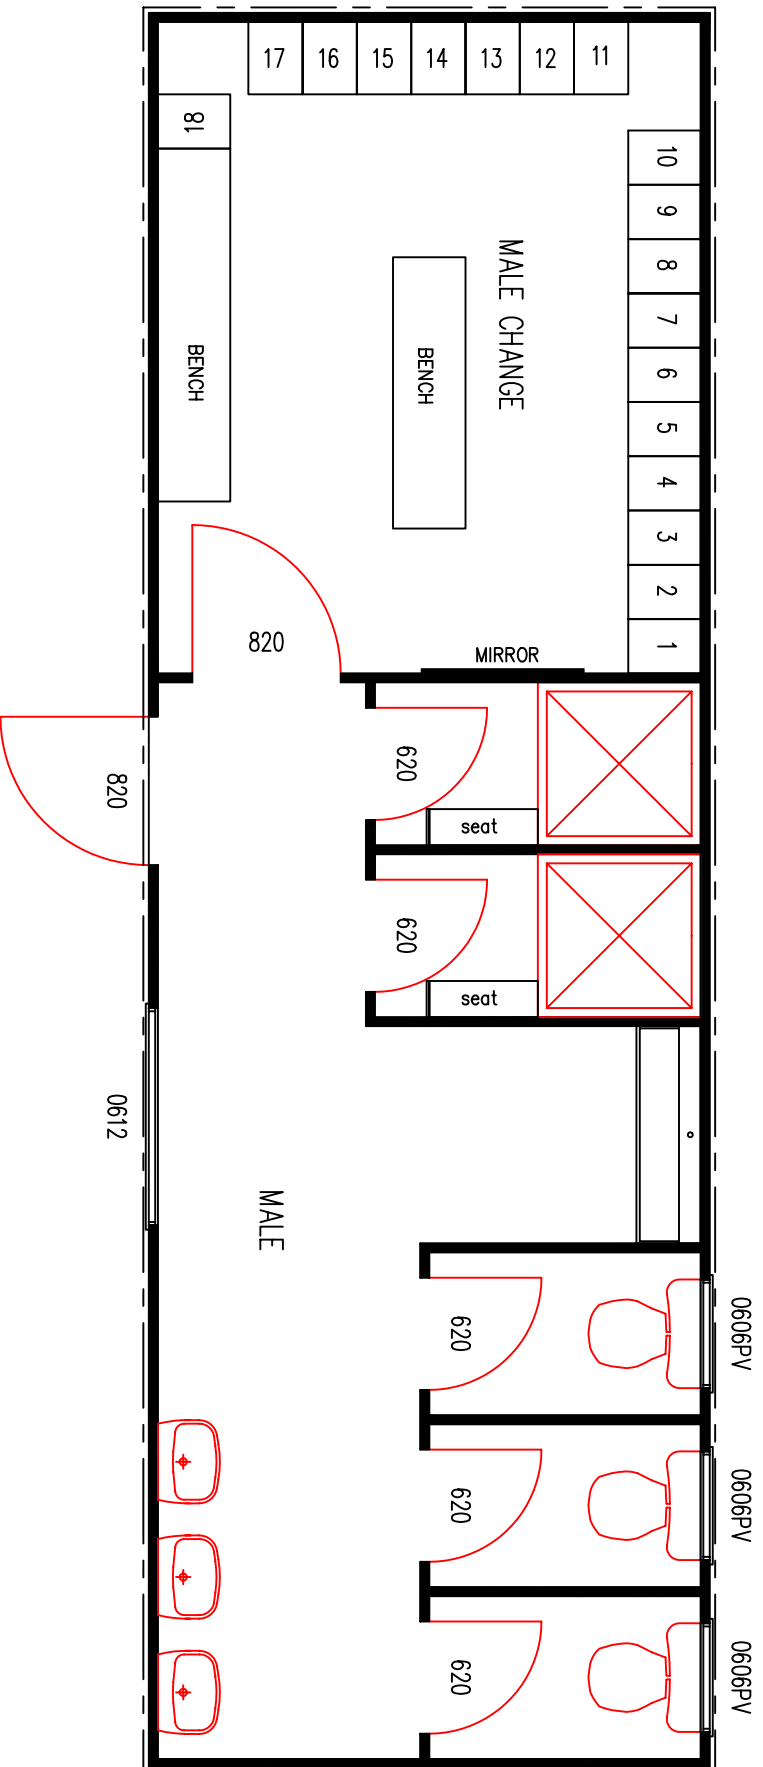

# FLOOR PLAN